


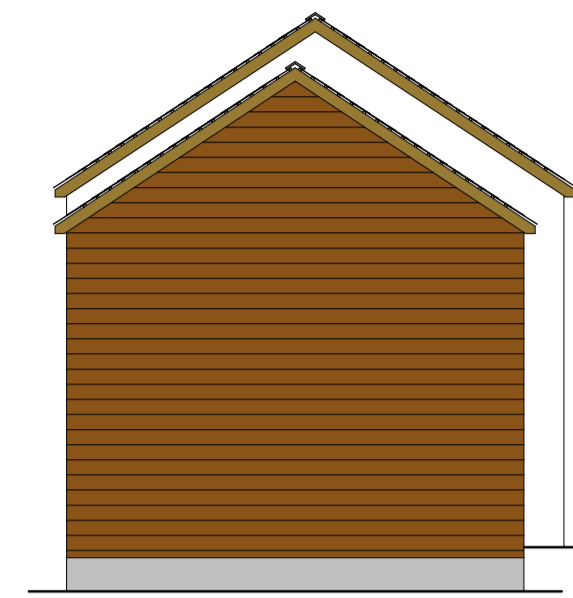


PROP. S.E. ELEV.




PROP. S.W. ELEV.




PROP. N.W. ELEV.

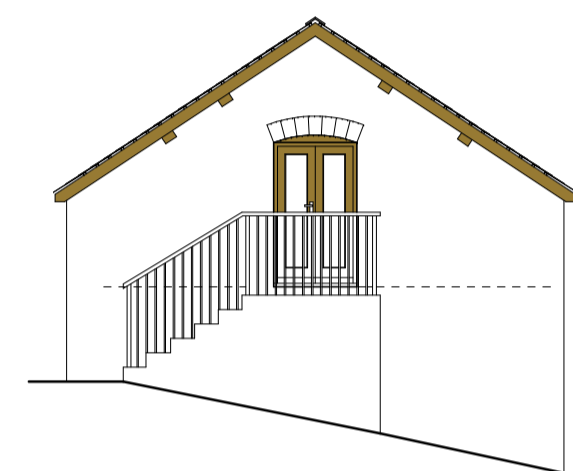


PROP. N.E. ELEV.

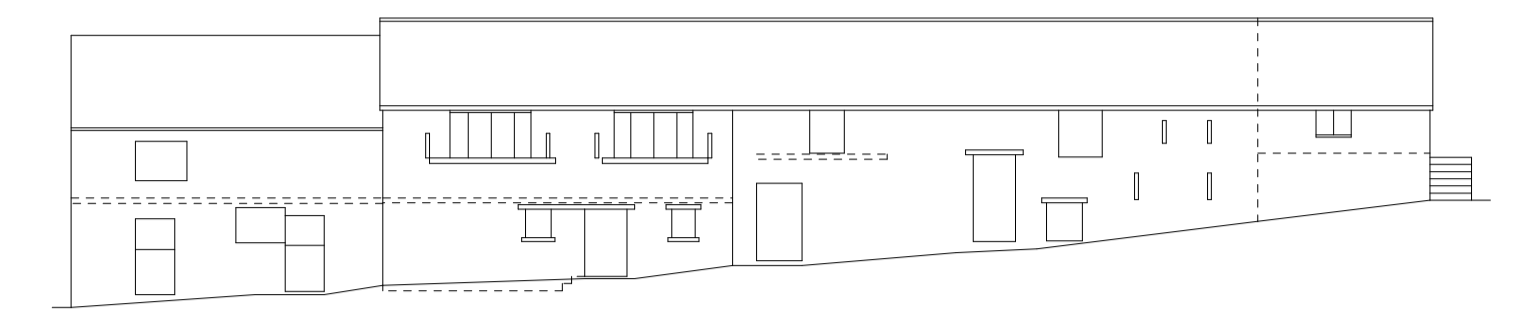


EXIST. S.E. ELEV.

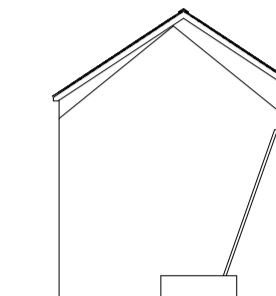


EXIST. S.W. ELEV.

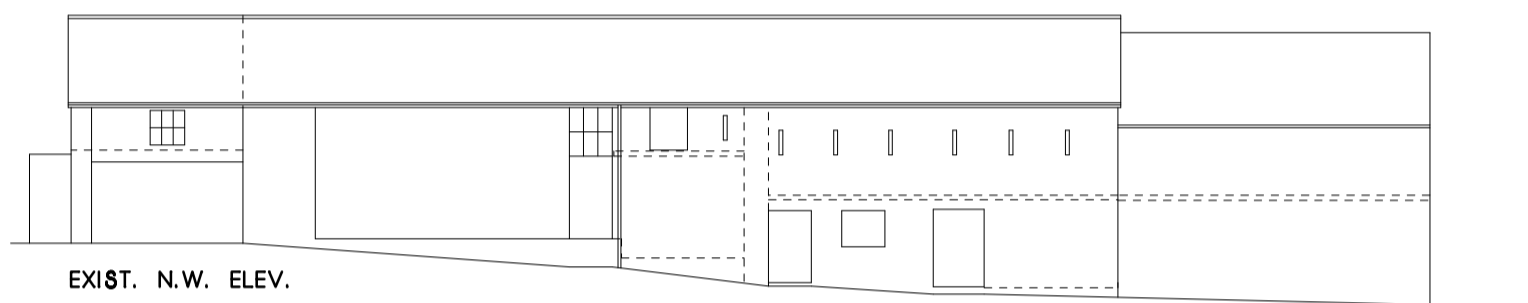


EXIST. N.W. ELEV.

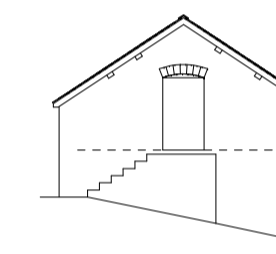


EXIST. N.E. ELEV.

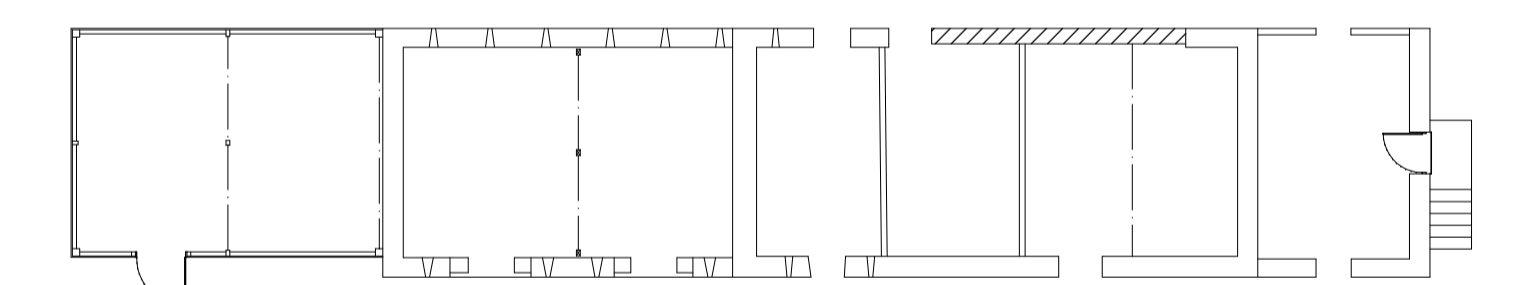


EXIST. FIRST FLOOR

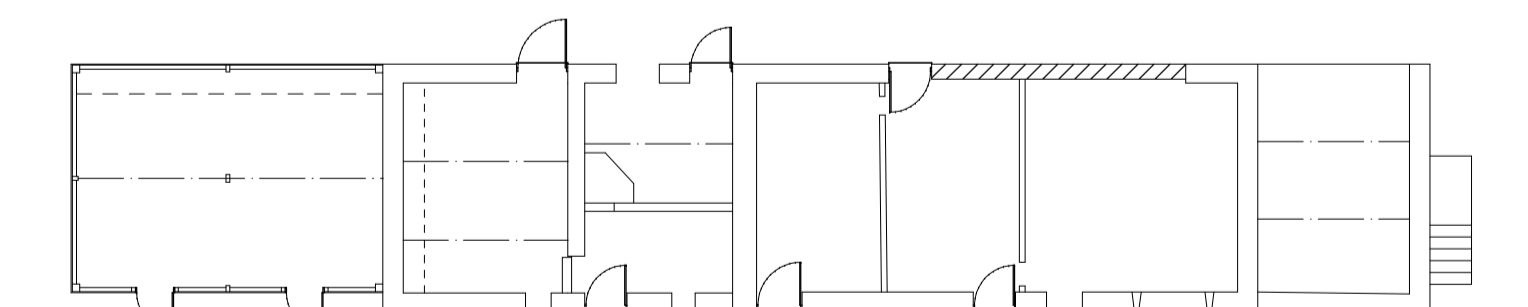

EXIST. GROUND FLOOR

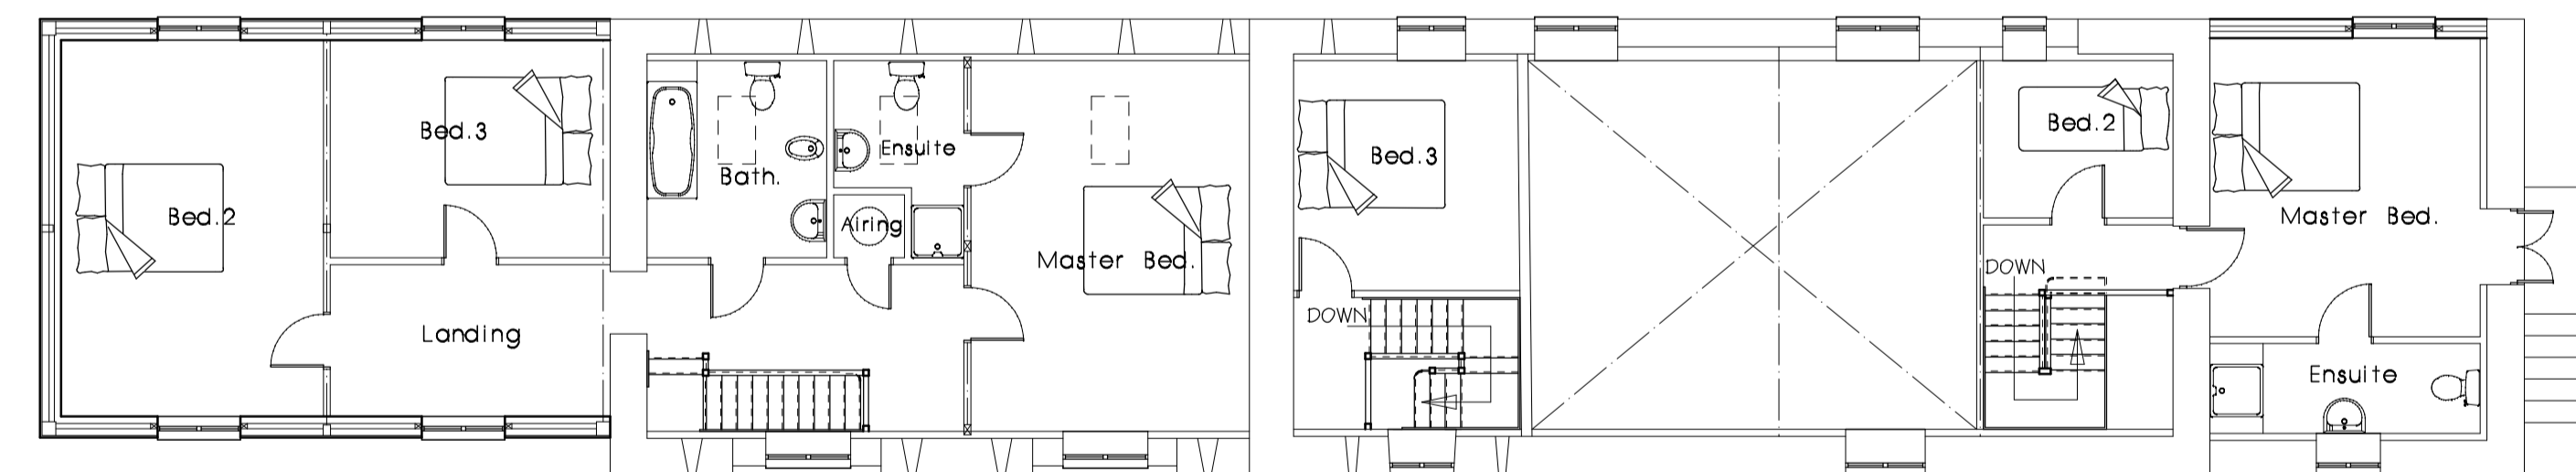

PROP. FIRST FLOOR

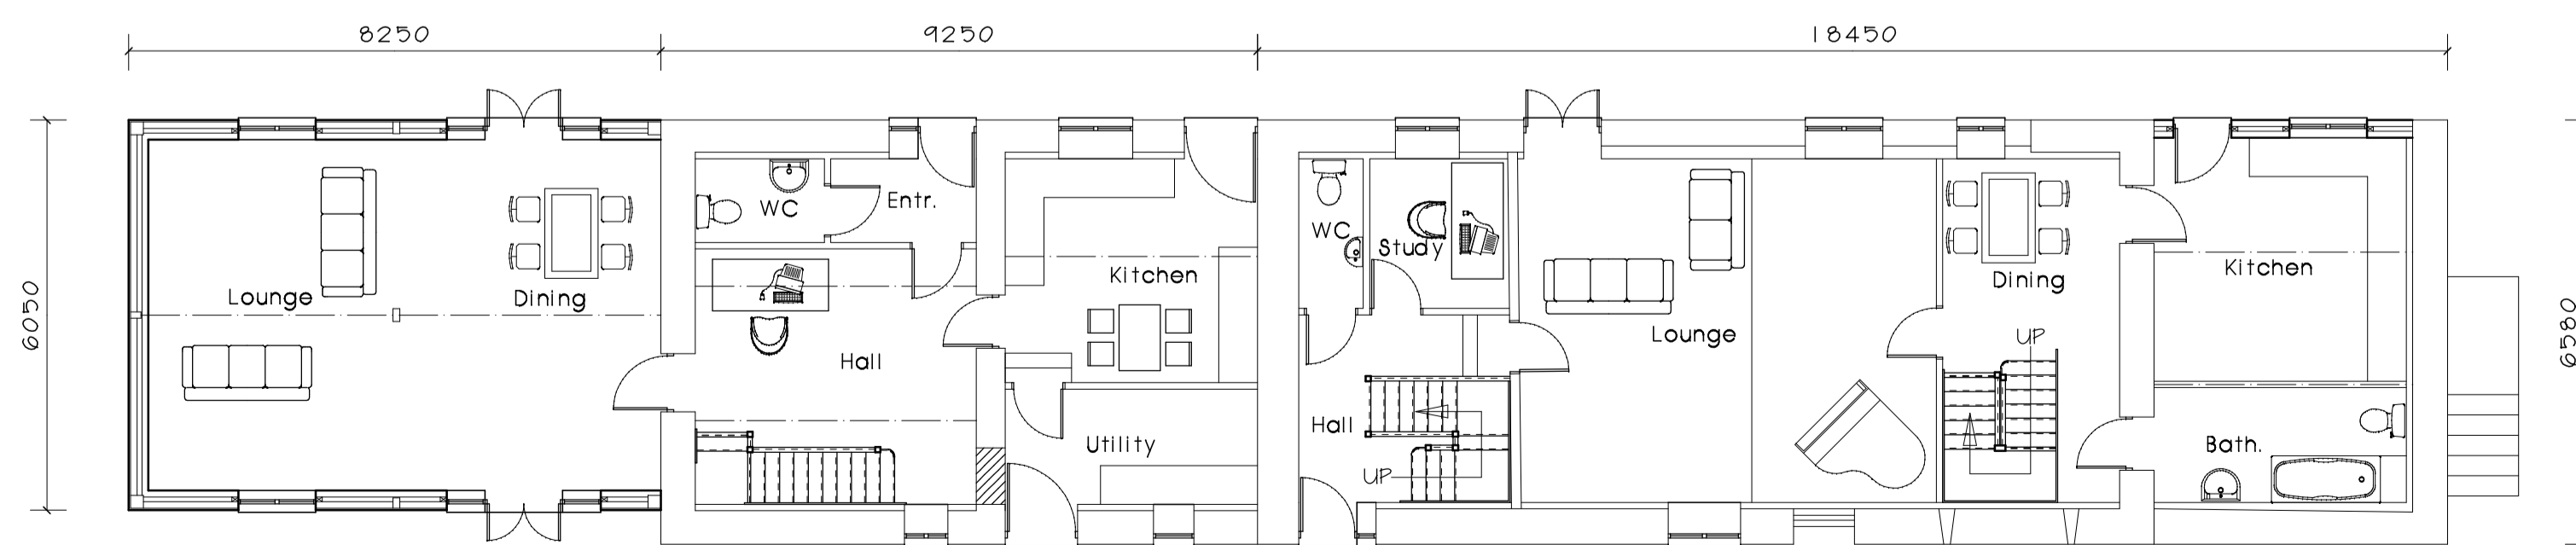

PROP. GROUND FLOOR

PLANNING NOTES

ROOF - Natural slate covering incorporating roof lights with plastic rainwater goods.
 WALLS - Repoint existing stone walls and for new sections construct block walls clad with shiplap boarding and natural stone as shown on drawing.
 OPENINGS - Double glazed stained timber casement windows and stained timber doors.

<p>Do not scale this drawing. Contractor to check all dimensions & levels on site and report immediately to the Surveyors any discrepancies or omissions.</p>	<p>Project</p>		<p>MORRIS, MARSHALL & POOLE Chartered Surveyors</p> <p>28 Broad Street, Welshpool, Powys SY21 7RW Tel: (01938) 554818 Fax: (01938) 555836</p> <p>Bank House, Llanidloes, Powys SY18 6BW Tel: (01686) 412567 Fax: (01686) 413462</p> <p>10 Broad Street, Newtown, Powys SY16 2LZ Tel: (01686) 626160 Fax: (01686) 623783</p>
	<p>Drawing</p> <p>PLANS & ELEVATIONS</p>		
<p>Revisions</p>	<p>Scale</p> <p>1/100 1/200</p>	<p>Drawn by</p> <p>NWR</p>	<p>Client</p>
	<p>Maps reproduced with permission of The Controller of H.M. Stationary Office, Crown Copyright Reserved Licence No.</p>	<p>Date</p>	<p>Drawing No</p>